


**LEGEND**

TK TOP OF KERB	DP DRIVEWAY
CL ROAD CENTRELINE	HW HYDRANT
CS CONCRETE/PAVED SURFACE	PP POWER POLE
TR TOP OF WINDOW	EL TELETRA
FP FOOTPATH	RW RETAINING WALL
ME ROCK EDGE	SM SLOPE
PA PARKING	S CONCRETE SLAB

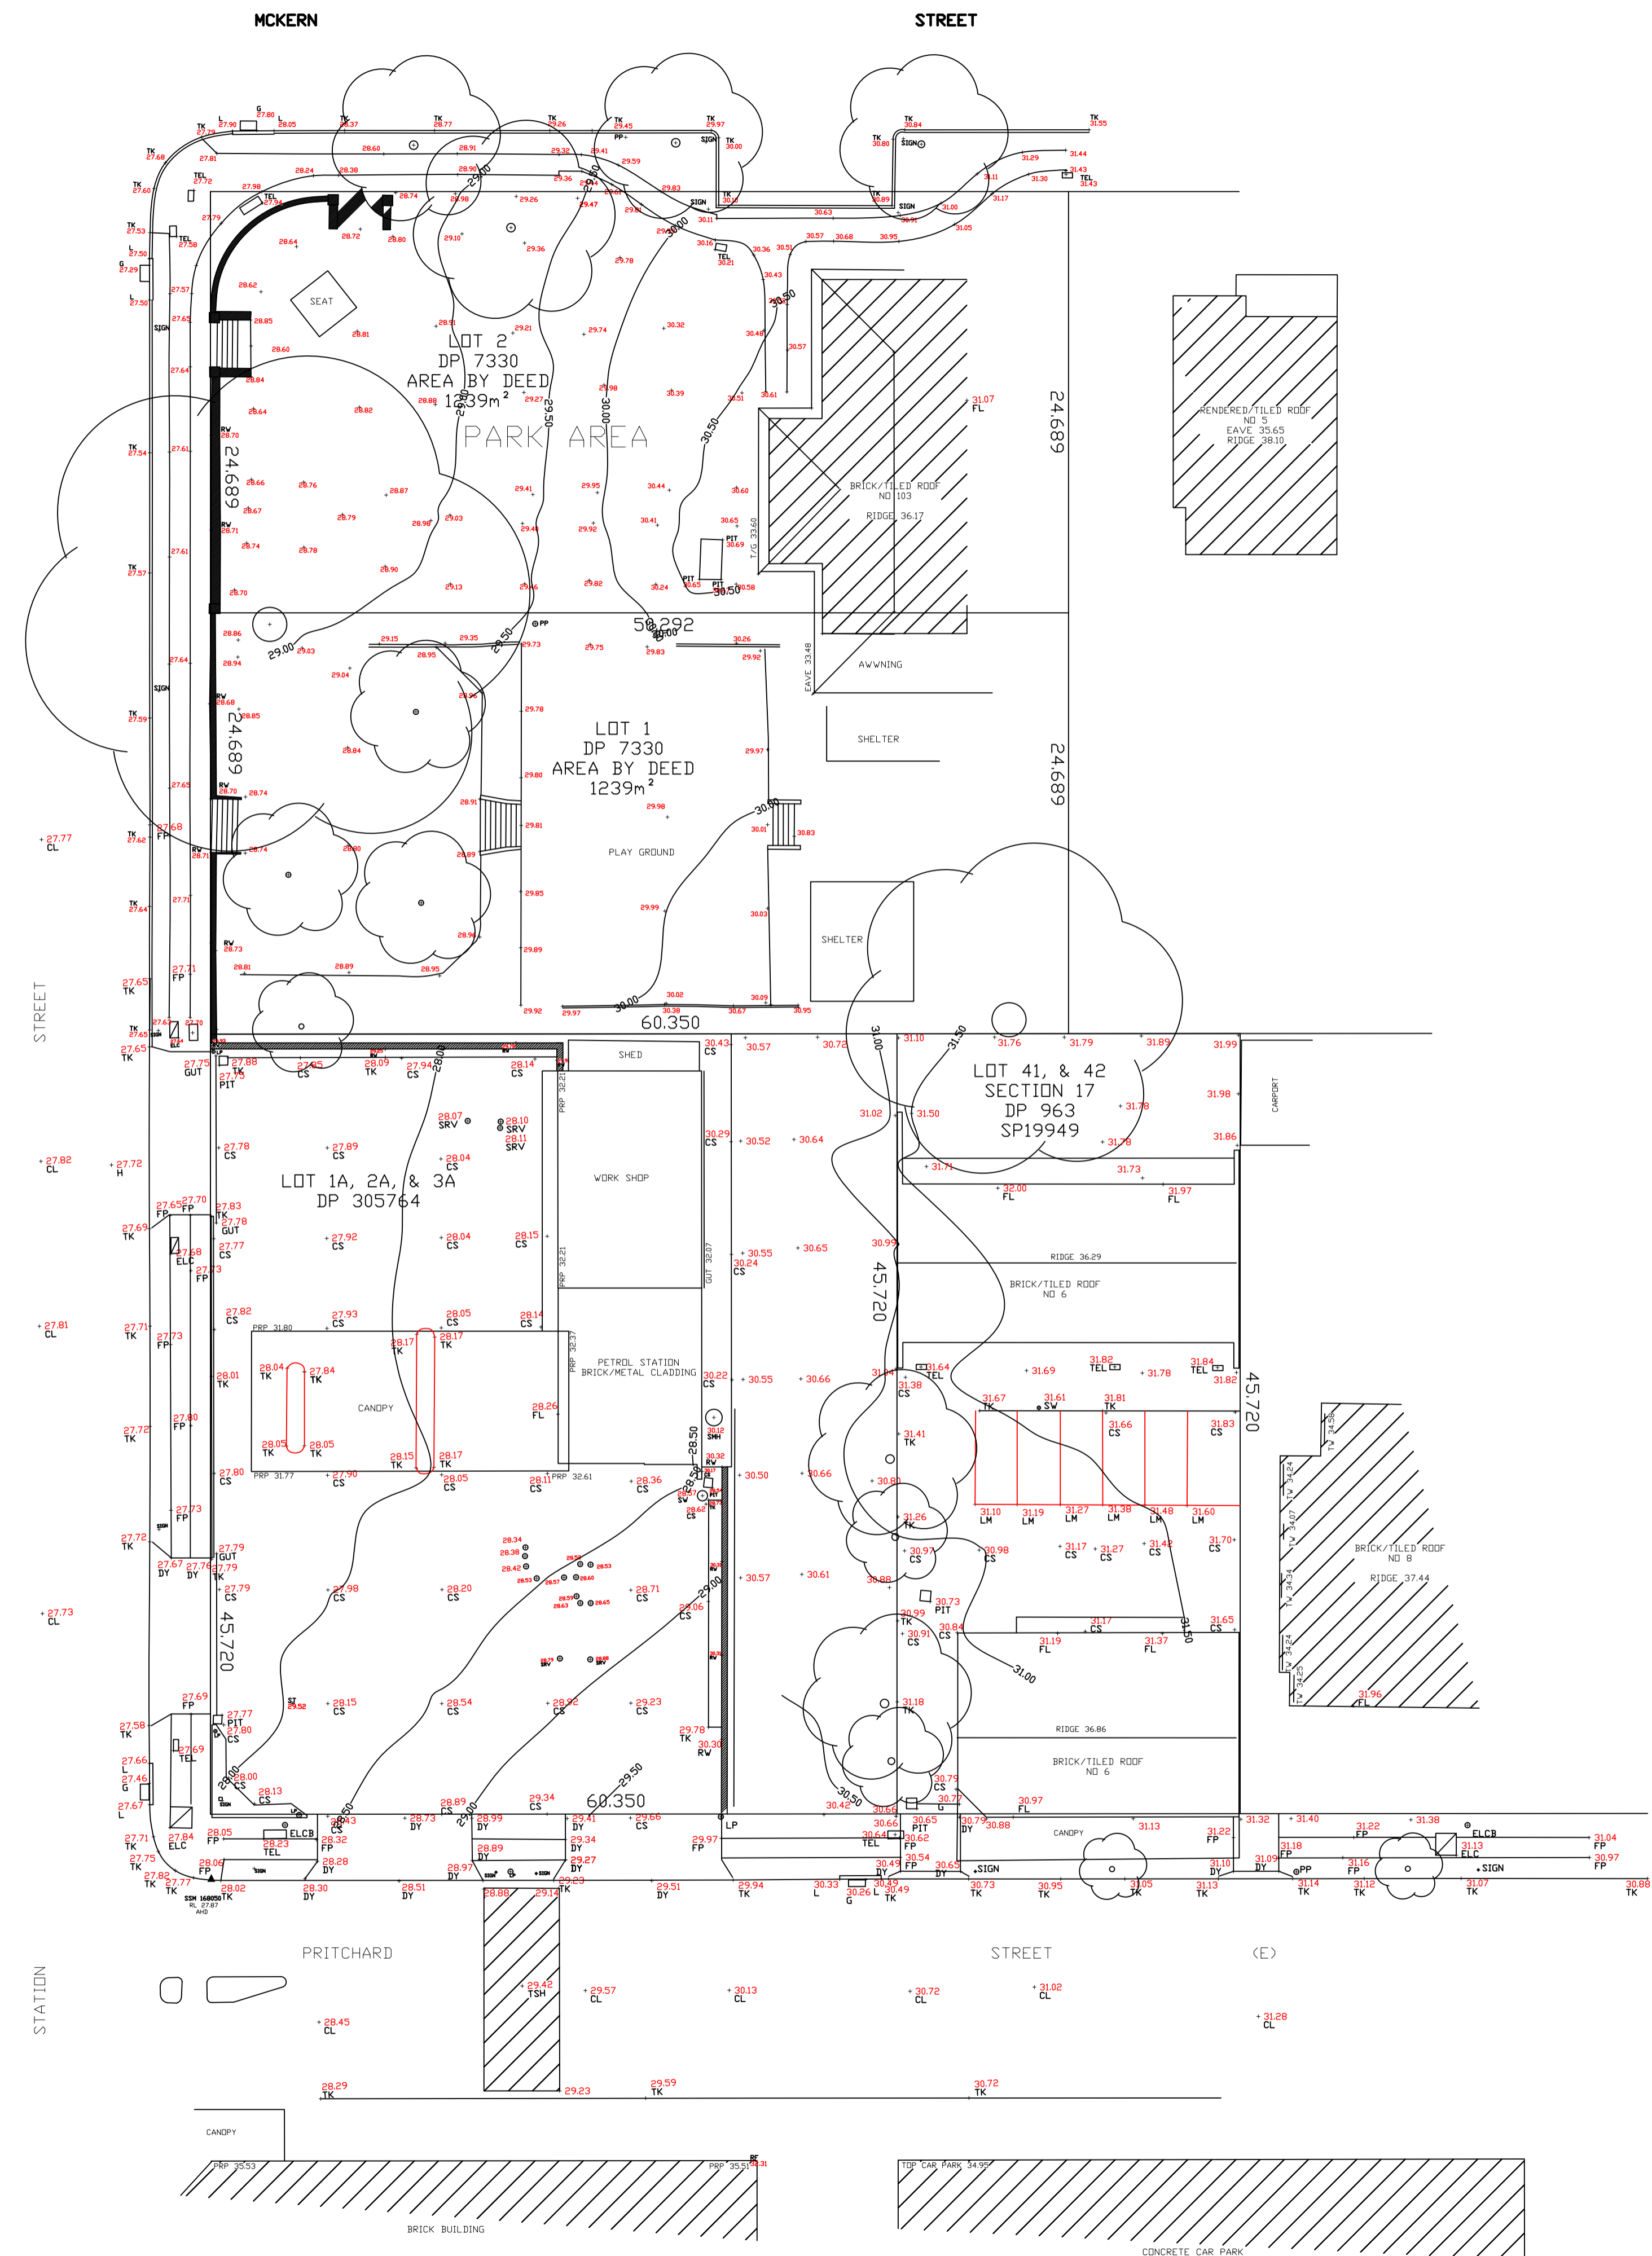

**NOTES:**  
1. LEVELS DN AHD  
REFERENCE SSM 168050 RL = 27.87  
2. BOUNDARY INFORMATION AND SITE AREA SUBJECT TO FINAL SURVEY.  
3. UNDERGROUND SERVICES HAVE NOT BEEN LOCATED.

**CLIENT**

**JOB**  
Detail Survey  
55-57 STATION ST  
& SHOP 1-6 PRITCHARD ST  
+ FRIEND PARK  
WENTWORTHVILLE NSW 2145

<b>SCALE</b> 1:250@A1	<b>DATE</b> 12-08-2016-A 29-03-2018-B 27-10-2018-C
--------------------------	---

<b>DRAWING No.</b> DS-STATION-55-57	<b>CHKD</b> SS	<b>ISSUE</b> C
--	-------------------	-------------------

**ORION SURVEYING**  
LAND & ENGINEERING SURVEYORS  
SUIT2 LEVEL 1  
9-11 BANKSTOWN CITY PLAZA  
BANKSTOWN NSW 2200  
Ph 9708 5583 Fax 9708 5183  
MOBILE 0414 537 131  
orionsurveying@optusnet.com.au